
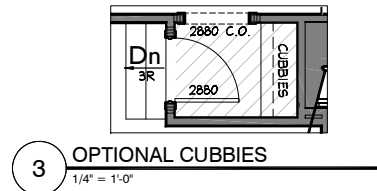
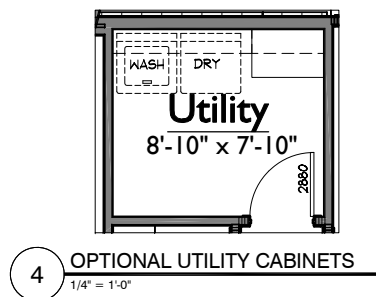


1 LOWER LEVEL FLOOR PLAN
1/8" = 1'-0"

AREAS			
HEATED LIVING	BASEMENT	0	3904
	FIRST FLOOR	2255	
	SECOND FLOOR	1649	
TOTAL HEATED LIVING		3904	
UNFIN. LIVING	UNFIN. BASEMENT	0	3904
	UNFIN. FIRST FLOOR	0	
	UNFIN. SECOND FLOOR	0	
TOTAL UNFIN. LIVING		0	
MECH./STORAGE/OTHER	UNFIN. STORAGE	0	4969
	GARAGE	692	
	COVERED ENTRY	182	
	COVERED PORCHES	191	
TOTAL OTHER		1065	
B LAST CHECKED: 08.08.2016 JRP			

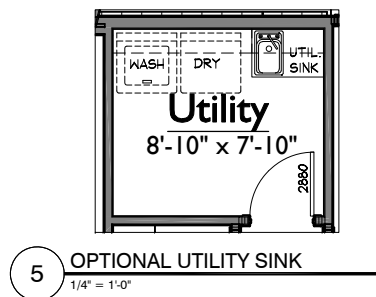

ISSUE DATE: 19 AUG 2016
REVISIONS:
30 AUG 2016


NOTE: ROOMS ON THIS PLAN ARE ANNOTATED WITH SIZES FOR DEPICTIVE PURPOSES ONLY AND MAY VARY DUE TO A NUMBER OF CONDITIONS. ROOM SIZES ARE MEASURED TO FRAMING WHERE WALLS ARE PRESENT. WHERE NO WALLS ARE PRESENT BETWEEN SPACES, ROOMS AS SIZED MAY OVERLAP SLIGHTLY OR NOT TOUCH.

S:\Projects\Westhaven\Sec 35\WH1279_dan2WH65\FP01.dwg, katie.king 08/30/16 - 10:58A

WESTHAVEN LOT 1279
 WH1279_dan2WH65
UPPER LEVEL FLOOR PLAN

ISSUE DATE:	19 AUG 2016
REVISIONS:	
	30 AUG 2016

A2
UPPER LEVEL FLOOR PLAN

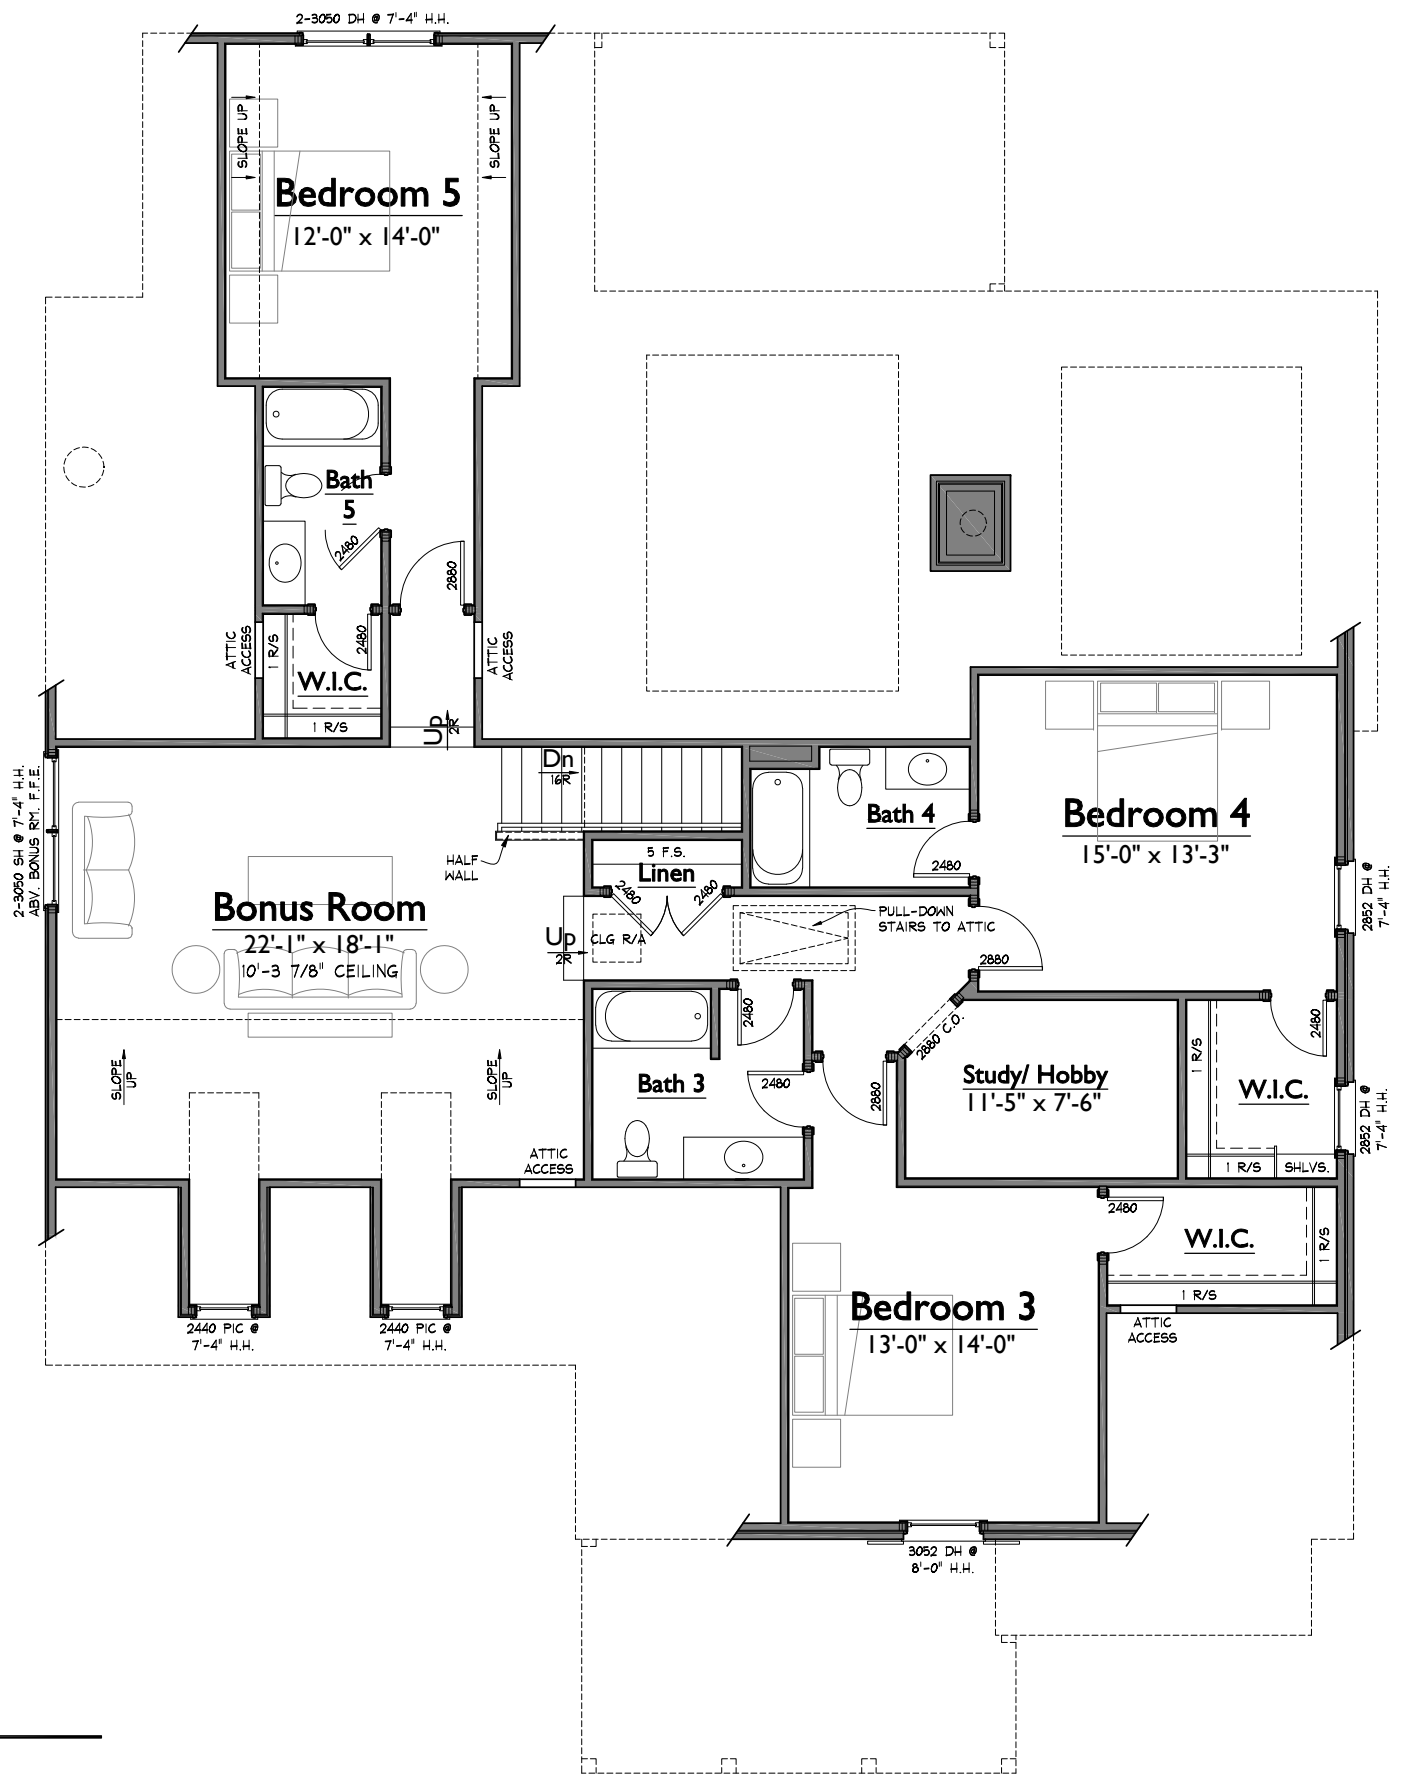

1 UPPER LEVEL FLOOR PLAN
 1/8" = 1'-0"

NOTE: ROOMS ON THIS PLAN ARE ANNOTATED WITH SIZES FOR DEPICTIVE PURPOSES ONLY AND MAY VARY DUE TO A NUMBER OF CONDITIONS. ROOM SIZES ARE MEASURED TO FRAMING WHERE WALLS ARE PRESENT. WHERE NO WALLS ARE PRESENT BETWEEN SPACES, ROOMS AS SIZED MAY OVERLAP SLIGHTLY OR NOT TOUCH.

S:\Projects\Westhaven\Sec 35\WH1279_dan2WH65\FRD.dwg, katie.king 08/30/16 - 10:58A



2 RIGHT ELEVATION
 1/8" = 1'-0"



1 FRONT ELEVATION
 1/8" = 1'-0"

WH1279_dan2WH65_DF15-bs

WESTHAVEN LOT 1279
 WH1279_dan2WH65
ELEVATIONS

LAST CHECKED:
 08.17.2016
 JRP

ISSUE DATE: 19 AUG 2016	
REVISIONS:	
C	30 AUG 2016

A4
ELEVATIONS



2 REAR ELEVATION
1/8" = 1'-0"



1 LEFT ELEVATION
1/8" = 1'-0"

WESTHAVEN LOT 1279
WH1279_dan2WH65
ELEVATIONS

LAST CHECKED:
08.17.2016
JRP

ISSUE DATE:
19 AUG 2016

REVISIONS:
C 30 AUG 2016

A5

ELEVATIONS